



SECTION VIEW 1-3F
SCALE 1:4
(1-5A)

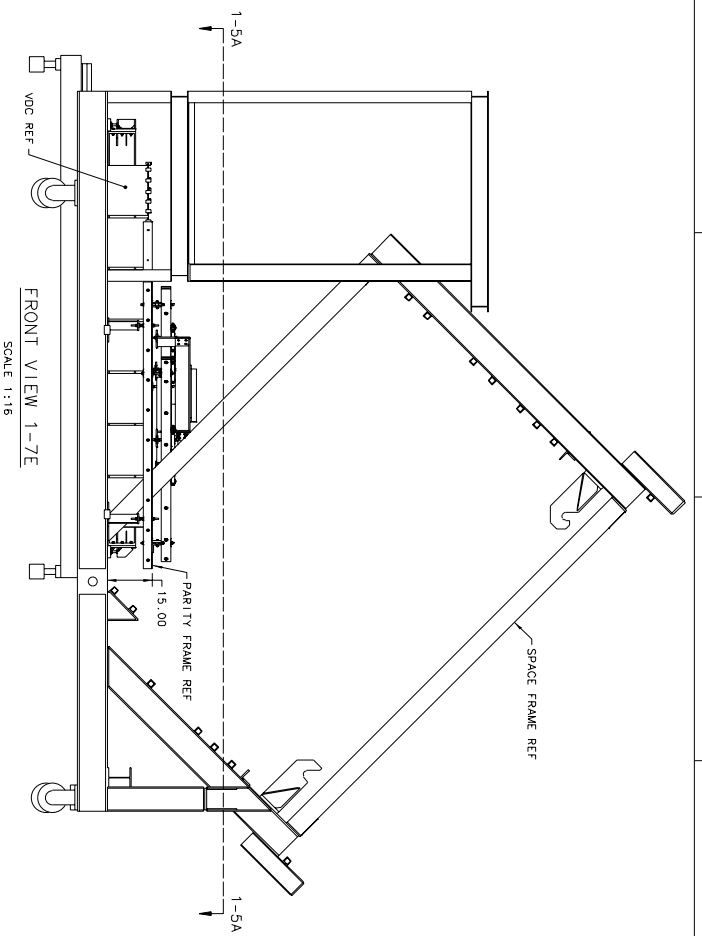

FRONT VIEW 1-7E
SCALE 1:16

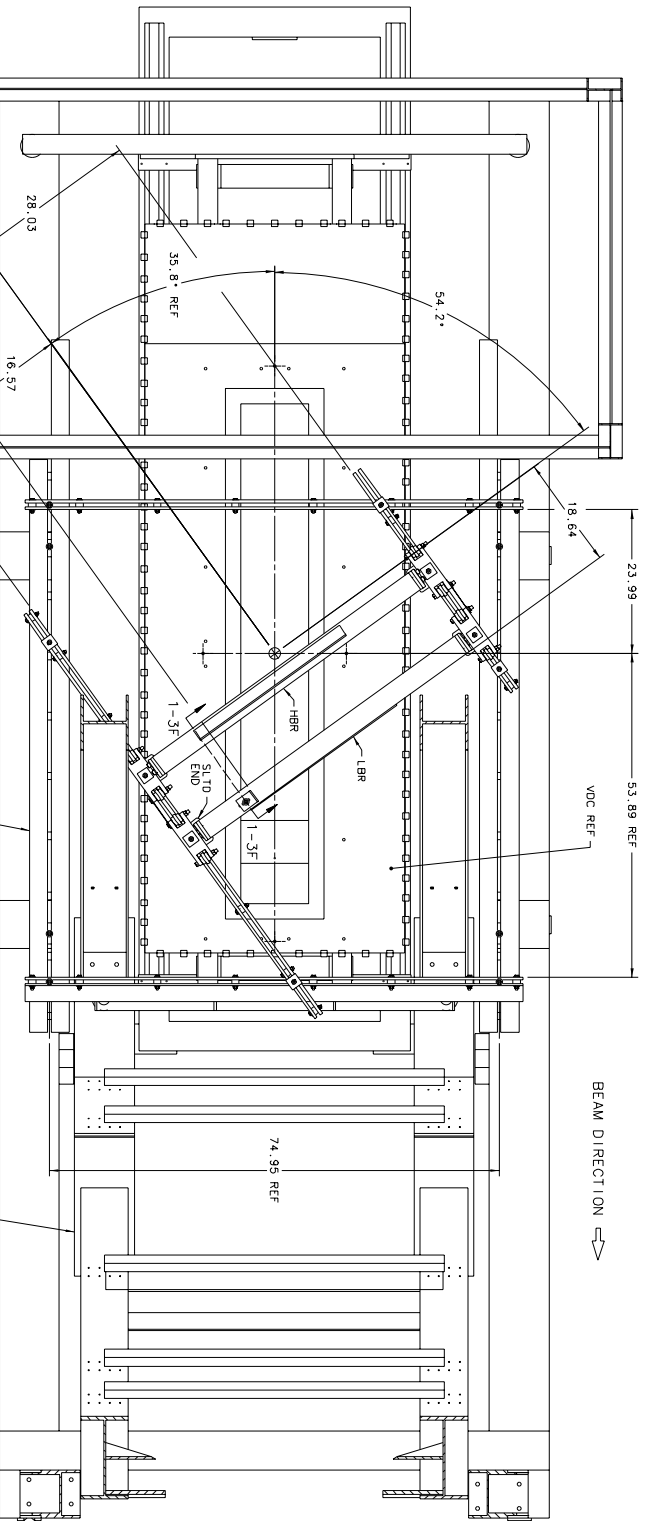

SECTION VIEW 1-5A
(1-7E)

NO.	REV.	DATE	DESCRIPTION
1	1	6/5/20	ISSUE FOR CONSTRUCTION

PROJECT NO.	65520-E-34912-00
PROJECT NAME	H11 SINGLE DEF/RAIL ALIGN BR
SCALE	1:8
DATE	6/5/20
BY	TR
CHECKED	TR
APPROVED	TR

NO.	REV.	DATE	DESCRIPTION
1	1	6/5/20	ISSUE FOR CONSTRUCTION